



Transverse cross-section

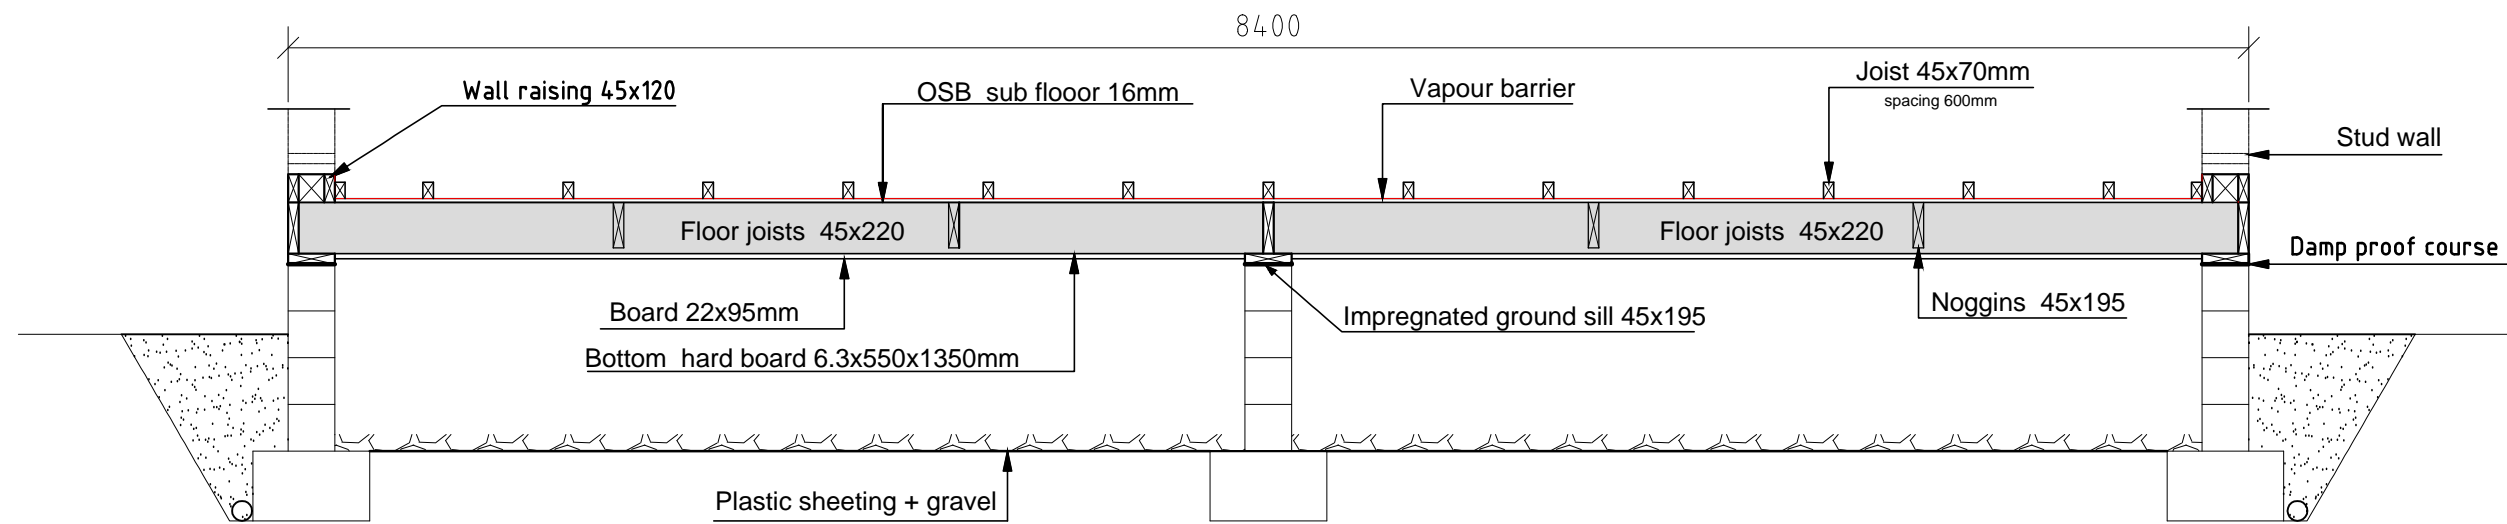

Longitudinal cross-section

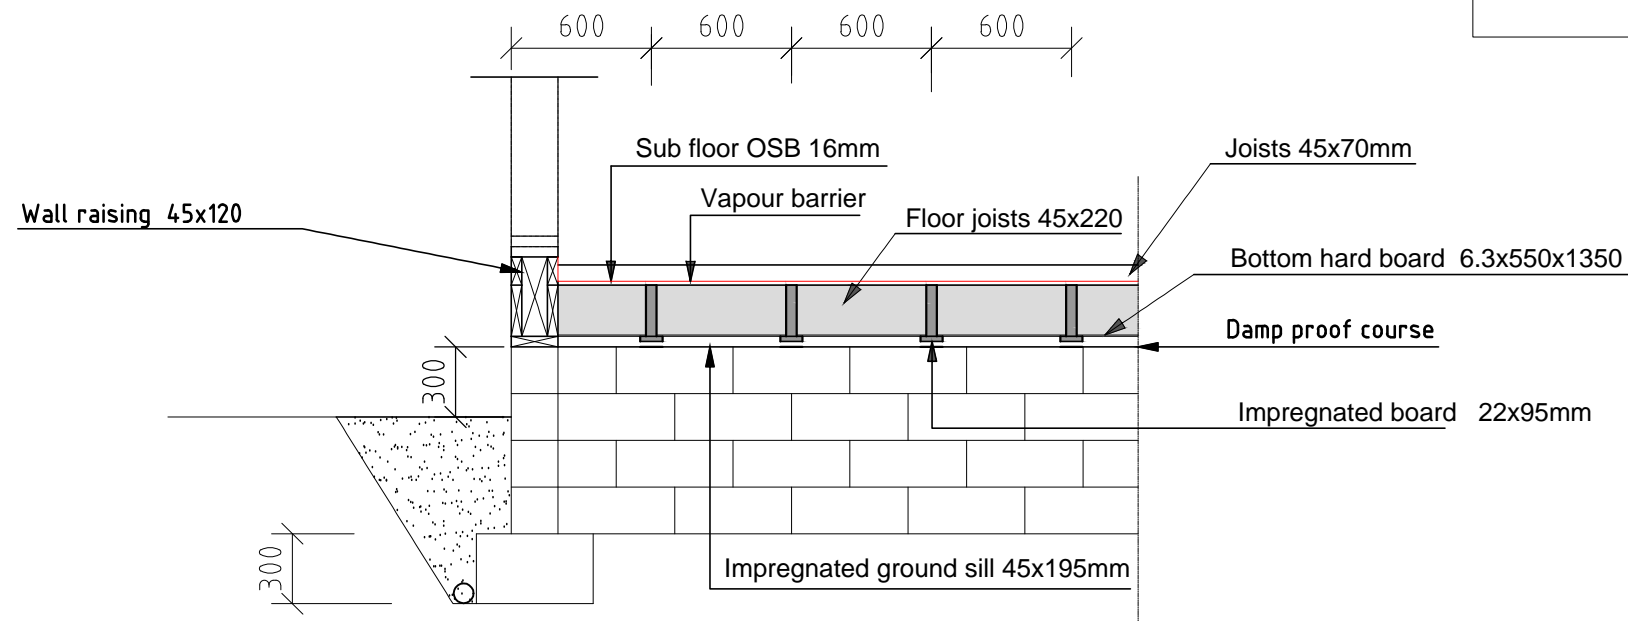

FLOOR JOIST FRAMING

www.tiro.fr