



# Transverse cross-section

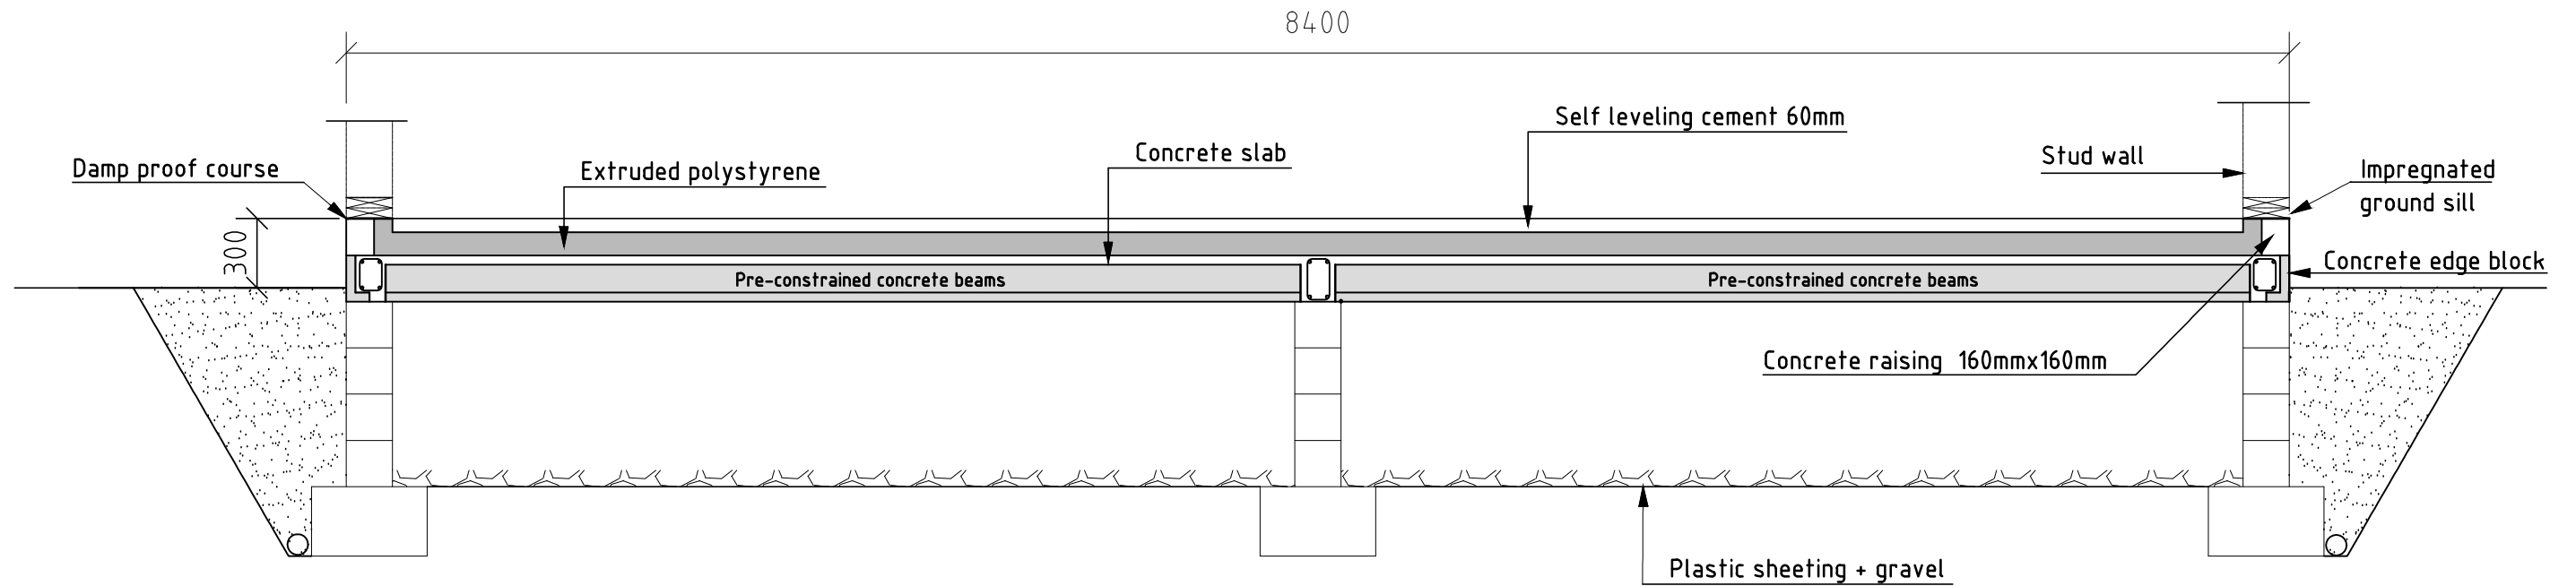

# Longitudinal cross-section

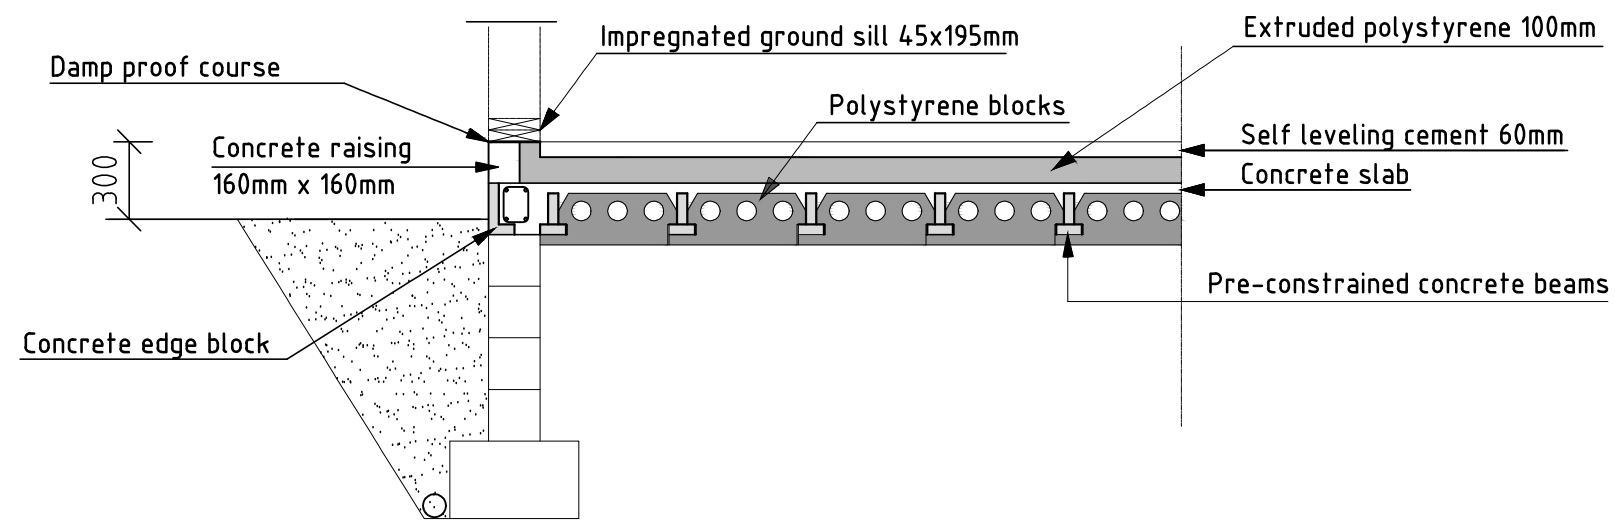

**CONCRETE SLAB  
ON A CRAWL SPACE**

[www.tiro.fr](http://www.tiro.fr)