


FOUNDATIONS FOR A FLOOR JOIST FRAMING


GREY AREAS = REINFORCED CONCRETE

www.tiro.fr


PLAN VIEW

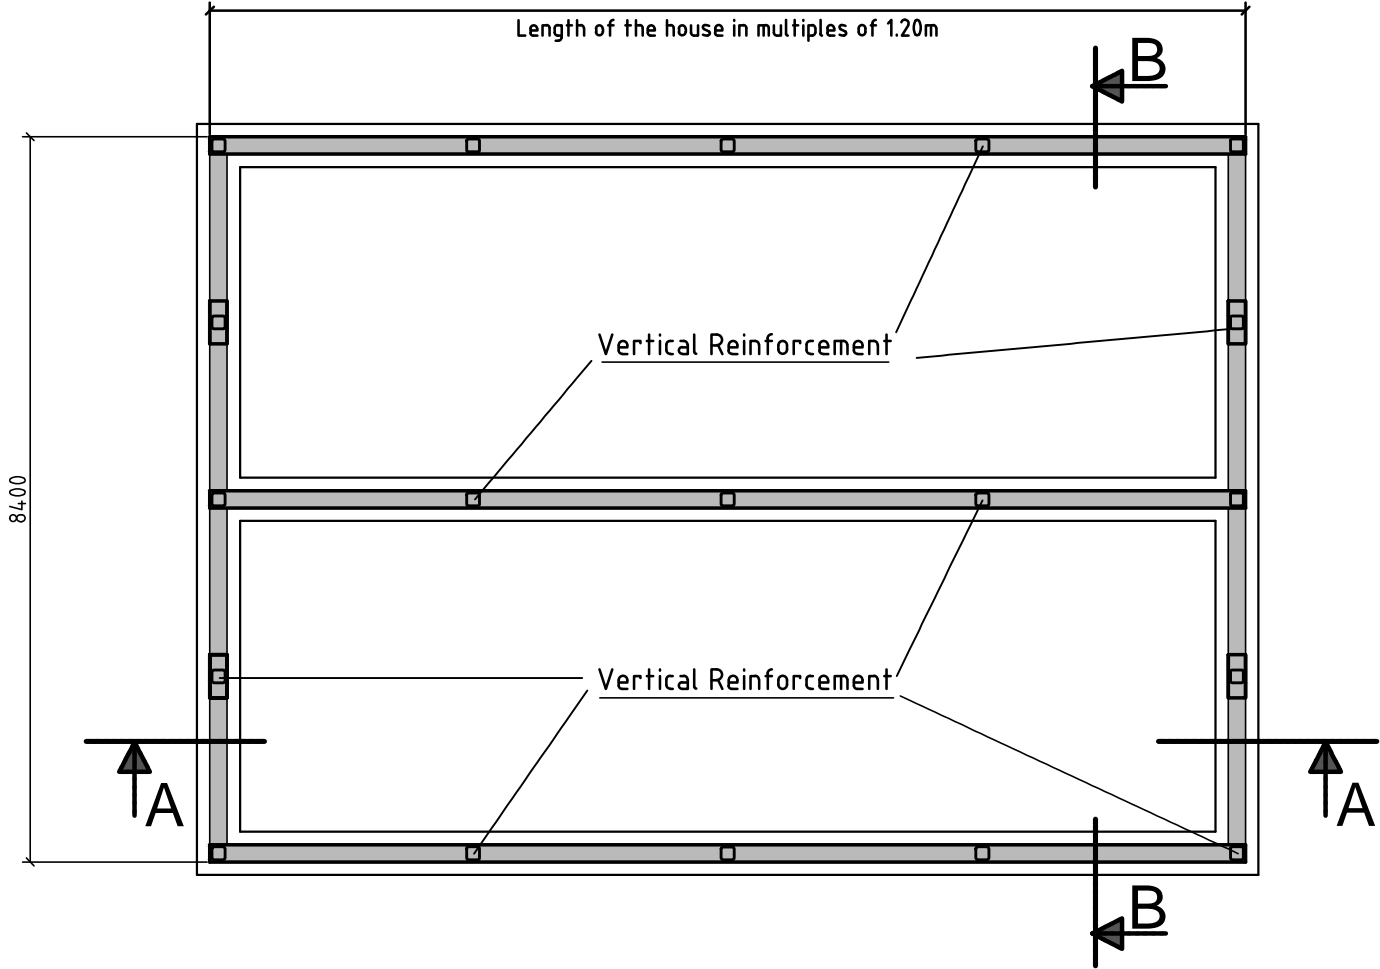


TRANSVERSE CROSS-SECTION (GABLE)

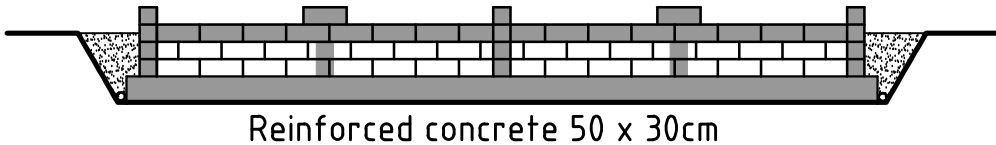

CROSS-SECTION BB

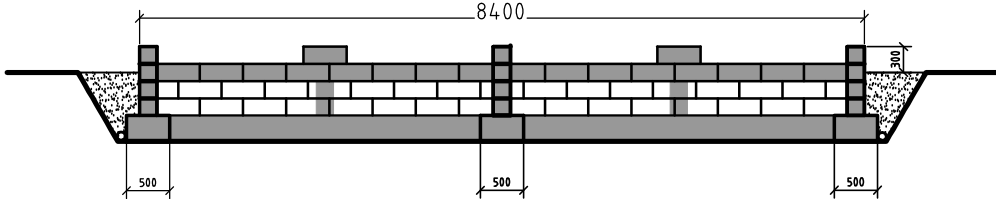

LONGITUDINAL CROSS-SECTION

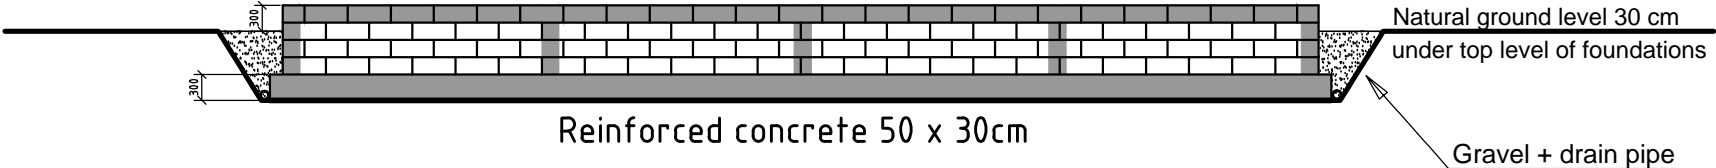

CROSS-SECTION AA

